



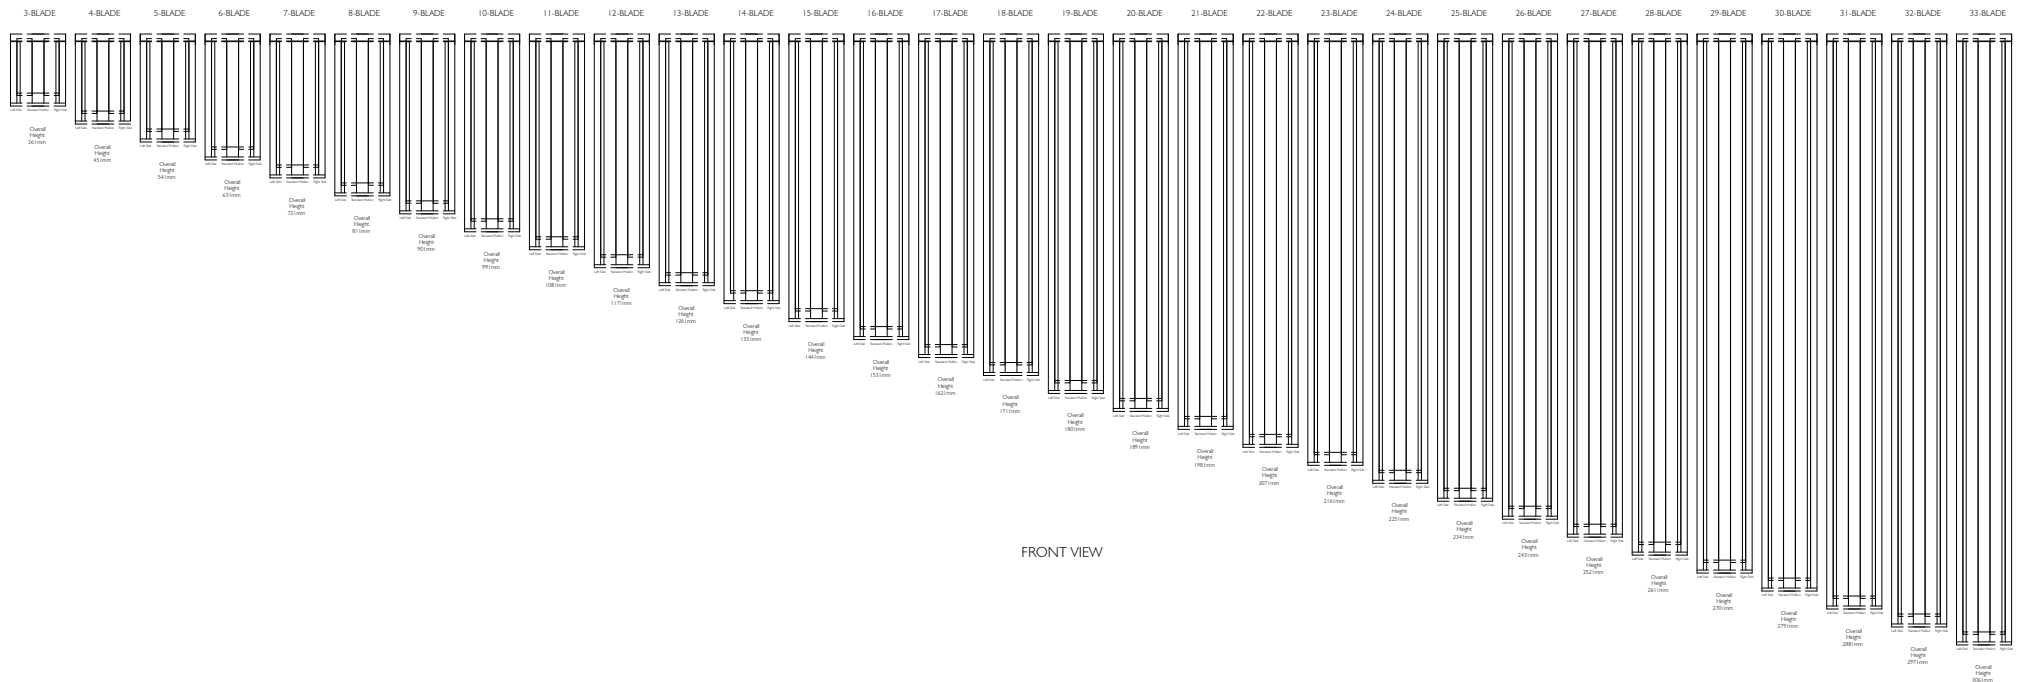
ALTAIR 102 LOUVRE IN EASYSCREEN 131 SURROUND FRAME WITH FIXED LITE

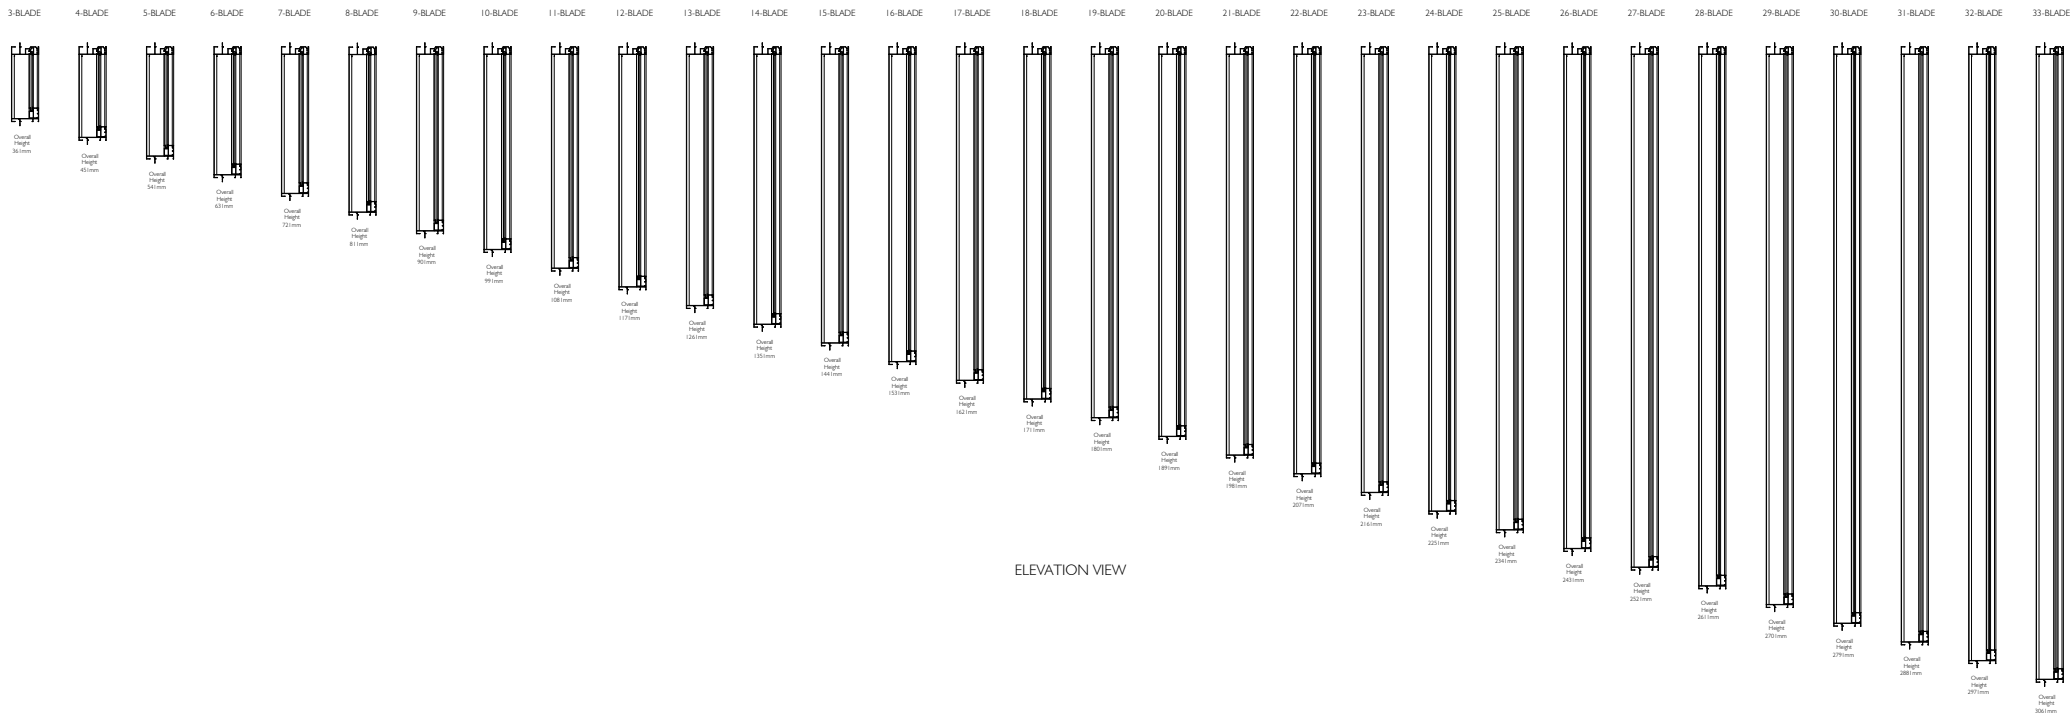


<div>Proprietary and confidential</div> <div>The information contained in this drawing is the sole property of Breezway Australia. Any reproduction in part or as a whole, without the written permission of Breezway Australia is prohibited.</div>	Rev	Description	Approved By		Date	<div>Title:</div> <div>Altair 102 Easyscreen with Fixed Lite</div> <div> 35 Cambridge Street, Coorparoo QLD 4151, ABN 24 081 897 823</div>				Material:	
										Finish:	
										SAP Mat No:	
										Dwg No:	
			Drawn by:	D.Oe	Date:	03/08/2010	Scale:	1:1	Sheet 1 of 4		Revision




ALTAIR 102 LOUVRE IN EASYSCREEN 131 SURROUND FRAME WITH FIXED LITE



FRONT VIEW


Proprietary and confidential	Rev	Description	Approved By		Date	Title:						Material:		
The information contained in this drawing is the sole property of Breezway Australia. Any reproduction in part or as a whole, without the written permission of Breezway Australia is prohibited.						Altair 102 Easyscreen with Fixed Lite						Finish:		
												SAP Mat No:		
												Dwg No:		
						Drawn by:	D.Oe	Date:	03/08/2010	Scale:	2:4	Sheet 1 of 1	Revision	

ALTAIR 102 LOUVRE WITH FIXED LITE

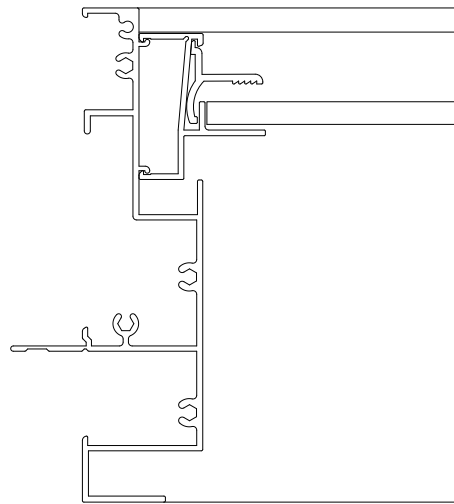


Fixed Light

Altair Easyscreen 131 Surround Frame
With Standard Jamb

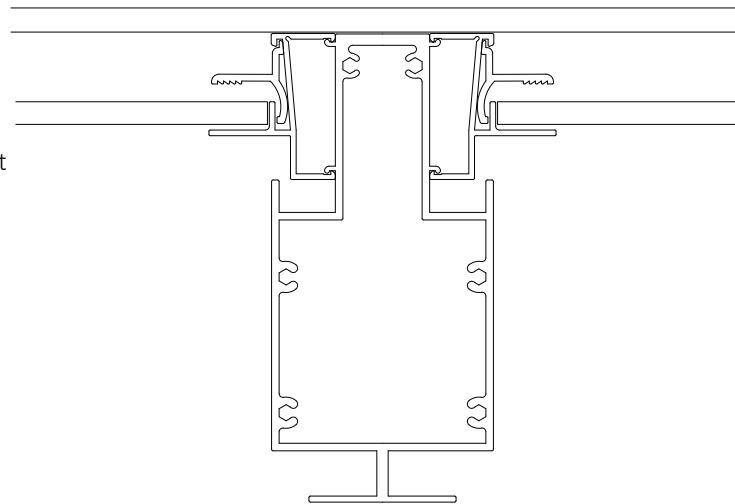

Fixed Light

Altair Easyscreen 131 Surround Frame
With Standard Mullion

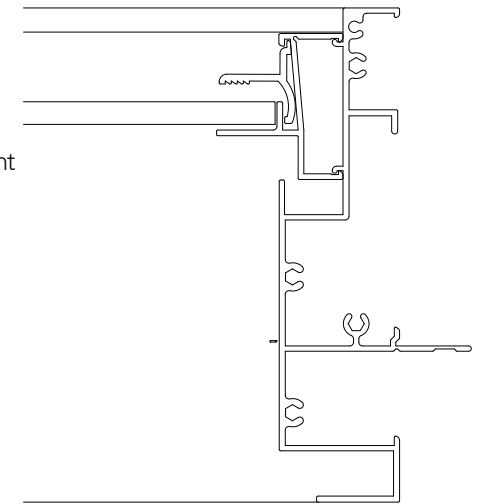

Altair Easyscreen 131 Surround Frame
With Standard Jamb

PLAN VIEW

<p>Proprietary and confidential</p> <p>The information contained in this drawing is the sole property of Breezway Australia. Any reproduction in part or as a whole, without the written permission of Breezway Australia is prohibited.</p>	Rev	Description	Approved By	Date	Title:			Material:	
					Altair 102 Easyscreen with Fixed Lite			Finish:	
								SAP Mat No:	
								Dwg No:	
					<p>35 Cambridge Street, Coorparoo QLD 4151, ABN 24 081 897 823</p>				
Drawn by: D.Oe			Date: 03/08/2010		Scale: 1:1	Sheet 3 of 4		Revision	



Specification

The Fixed Lite Window shall suit 102 louvre window heights in the Easyscreen manual and Powerlouvre Window Systems by Breezway - as certified by the Australian Window Association. Fabricated to perform in (Insert applicable N or C rating) Zone to comply with AS2047.

Proprietary and confidential The information contained in this drawing is the sole property of Breezway Australia. Any reproduction in part or as a whole, without the written permission of Breezway Australia is prohibited.	Rev	Description	Approved By Date		Title: Altair 102 Easyscreen with Fixed Lite			Material:	
								Finish:	
								SAP Mat No:	
								Dwg No:	
					Drawn by: D.Oe	Date: 03/08/2010	Scale: 1:1	Sheet 4 of 4	Revision



35 Cambridge Street, Coopers QLD 4151, ABN 24 081 897 823